

ELITE ESTATES

CAP CANA

Building B

2 BEDROOM/S
2.5 BATHROOM/S
1 PARKING
1 LOCKER

APARTAMENT/S:
601

PLINTH AREA 601

BALCON	45.52 m ²
INTERIOR	109.87 m ²
TOTAL	155.39 m ²

Double Height Apartment

FOR MORE INFORMATION, PLEASE CONTACT A SALESMAN.

UNIT DESIGNS ARE SUBJECT TO CHANGE WITHOUT NOTICE. PLEASE VERIFY WITH OUR REAL ESTATE TEAM FOR THE LATEST UNIT ITERATIONS.


NOTE: PLAN NOT TO SCALE




GROUND LEVEL




SECOND LEVEL

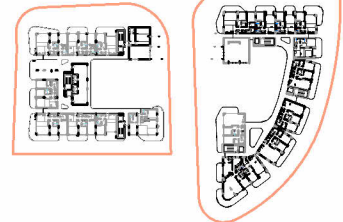


THIRD LEVEL

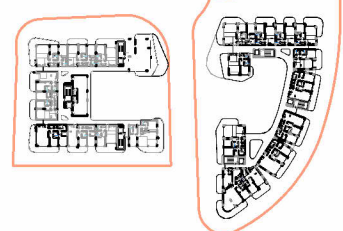


FOURTH LEVEL

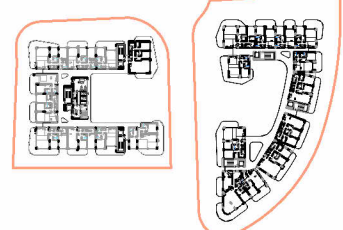


FIFTH LEVEL

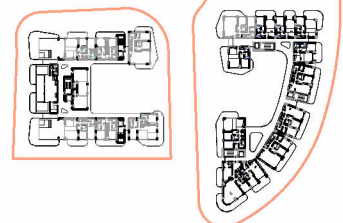

SIXTH LEVEL

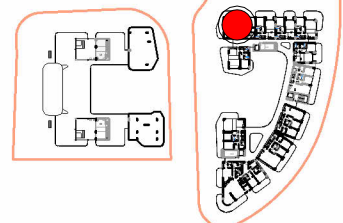

SEVENTH LEVEL

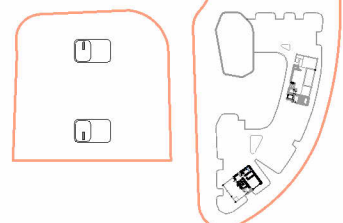

ELITE ESTATES

CAP CANA

Building B

2 BEDROOM/S
2.5 BATHROOM/S
1 PARKING
1 LOCKER

APARTAMENT/S:
611

PLINTH AREA 611

BALCON	43.22 m ²
INTERIOR	107.08 m ²
TOTAL	150.30 m ²

Double Height Apartment

FOR MORE INFORMATION, PLEASE CONTACT A SALESMAN.

UNIT DESIGNS ARE SUBJECT TO CHANGE WITHOUT NOTICE. PLEASE VERIFY WITH OUR REAL ESTATE TEAM FOR THE LATEST UNIT ITERATIONS.


NOTE: PLAN NOT TO SCALE




GROUND LEVEL




SECOND LEVEL

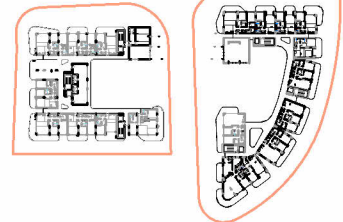


THIRD LEVEL

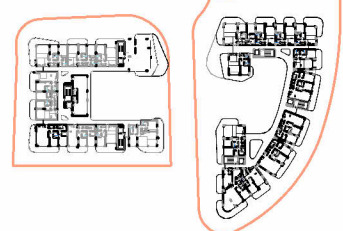


FOURTH LEVEL

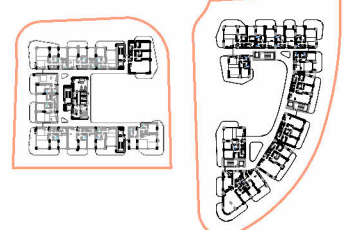


FIFTH LEVEL

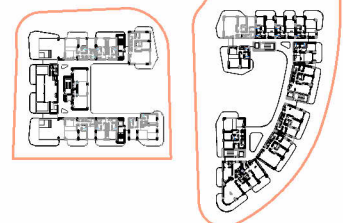

SIXTH LEVEL

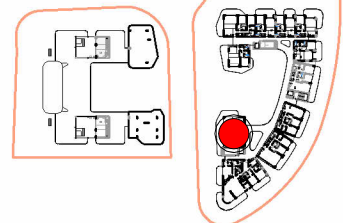

SEVENTH LEVEL

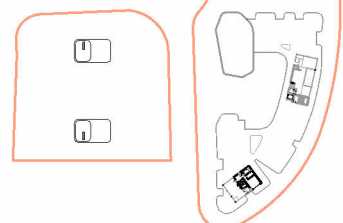

ELITE ESTATES

CAP CANA

Building B

2 BEDROOM/S
2.5 BATHROOM/S
1 PARKING
1 LOCKER

APARTAMENT/S:
611

PLINTH AREA 611


BALCON	43.22 m ²
INTERIOR	107.08 m ²
TOTAL	150.30 m ²

Double Height Apartment

FOR MORE INFORMATION, PLEASE CONTACT A SALESMAN.

UNIT DESIGNS ARE SUBJECT TO CHANGE WITHOUT NOTICE. PLEASE VERIFY WITH OUR REAL ESTATE TEAM FOR THE LATEST UNIT ITERATIONS.


NOTE: PLAN NOT TO SCALE

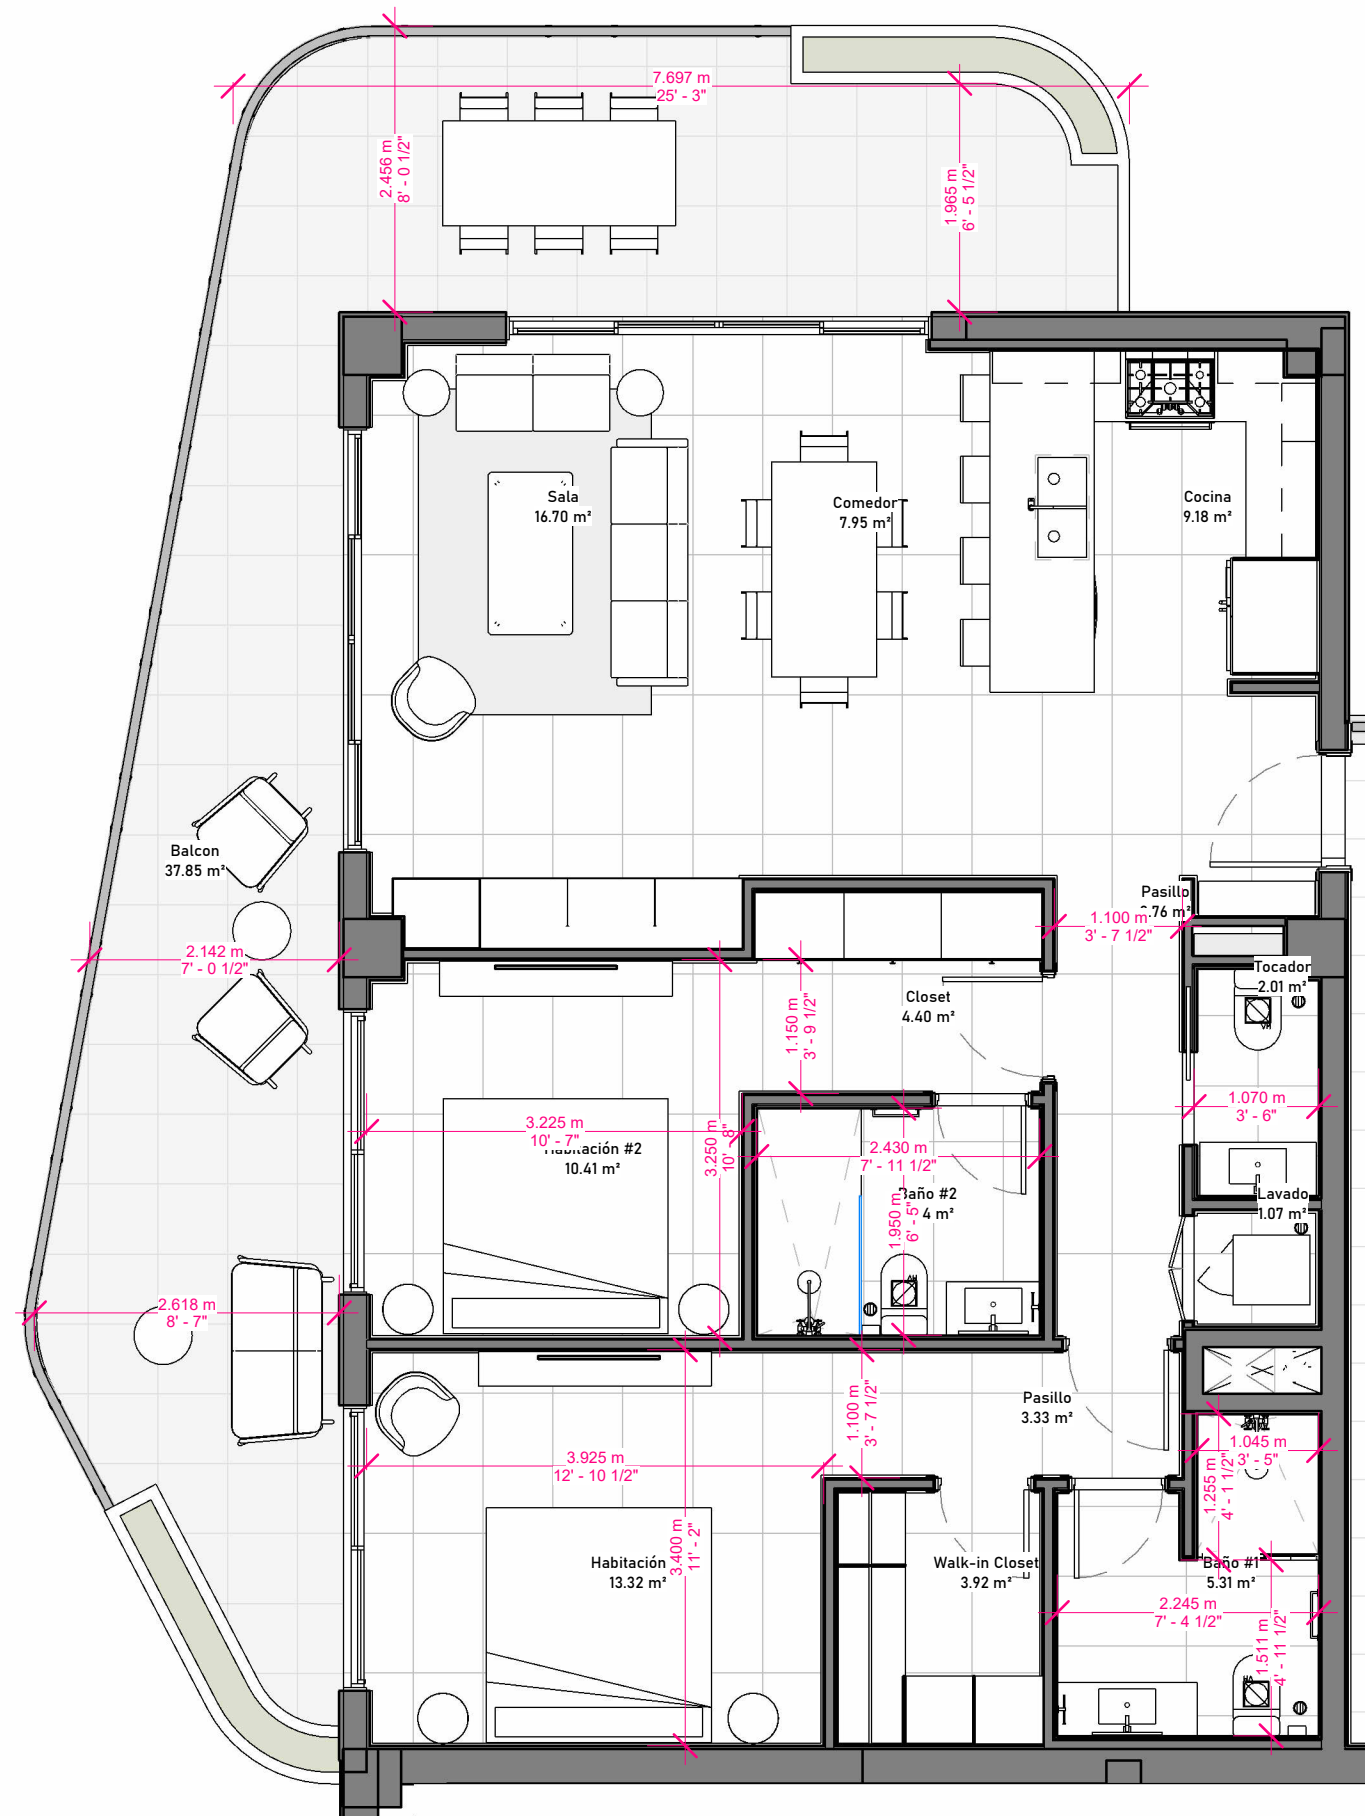


GROUND LEVEL




SECOND LEVEL

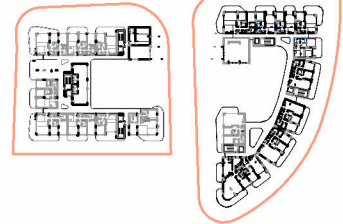


THIRD LEVEL

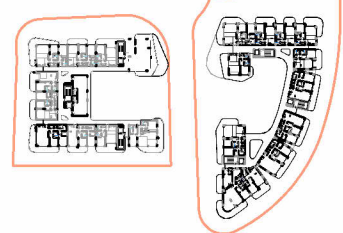


FOURTH LEVEL

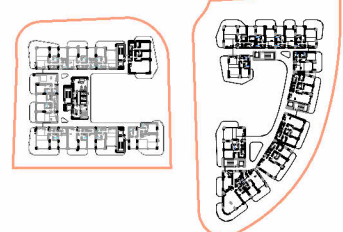


FIFTH LEVEL

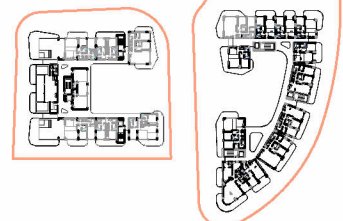

SIXTH LEVEL

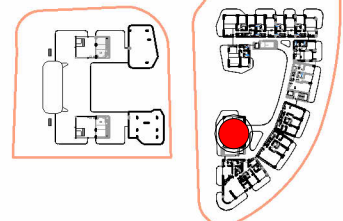

SEVENTH LEVEL

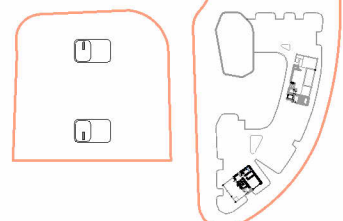

ELITE ESTATES

CAP CANA

Building B

1 BEDROOM/S
2 BATHROOM/S
1 PARKING
1 LOCKER

APARTAMENT/S:
612

PLINTH AREA 612


BALCON	49.00 m ²
INTERIOR	74.39 m ²
TOTAL	123.39 m ²

Double Height Apartment

FOR MORE INFORMATION, PLEASE CONTACT A SALESMAN.

UNIT DESIGNS ARE SUBJECT TO CHANGE WITHOUT NOTICE. PLEASE VERIFY WITH OUR REAL ESTATE TEAM FOR THE LATEST UNIT ITERATIONS.


NOTE: PLAN NOT TO SCALE

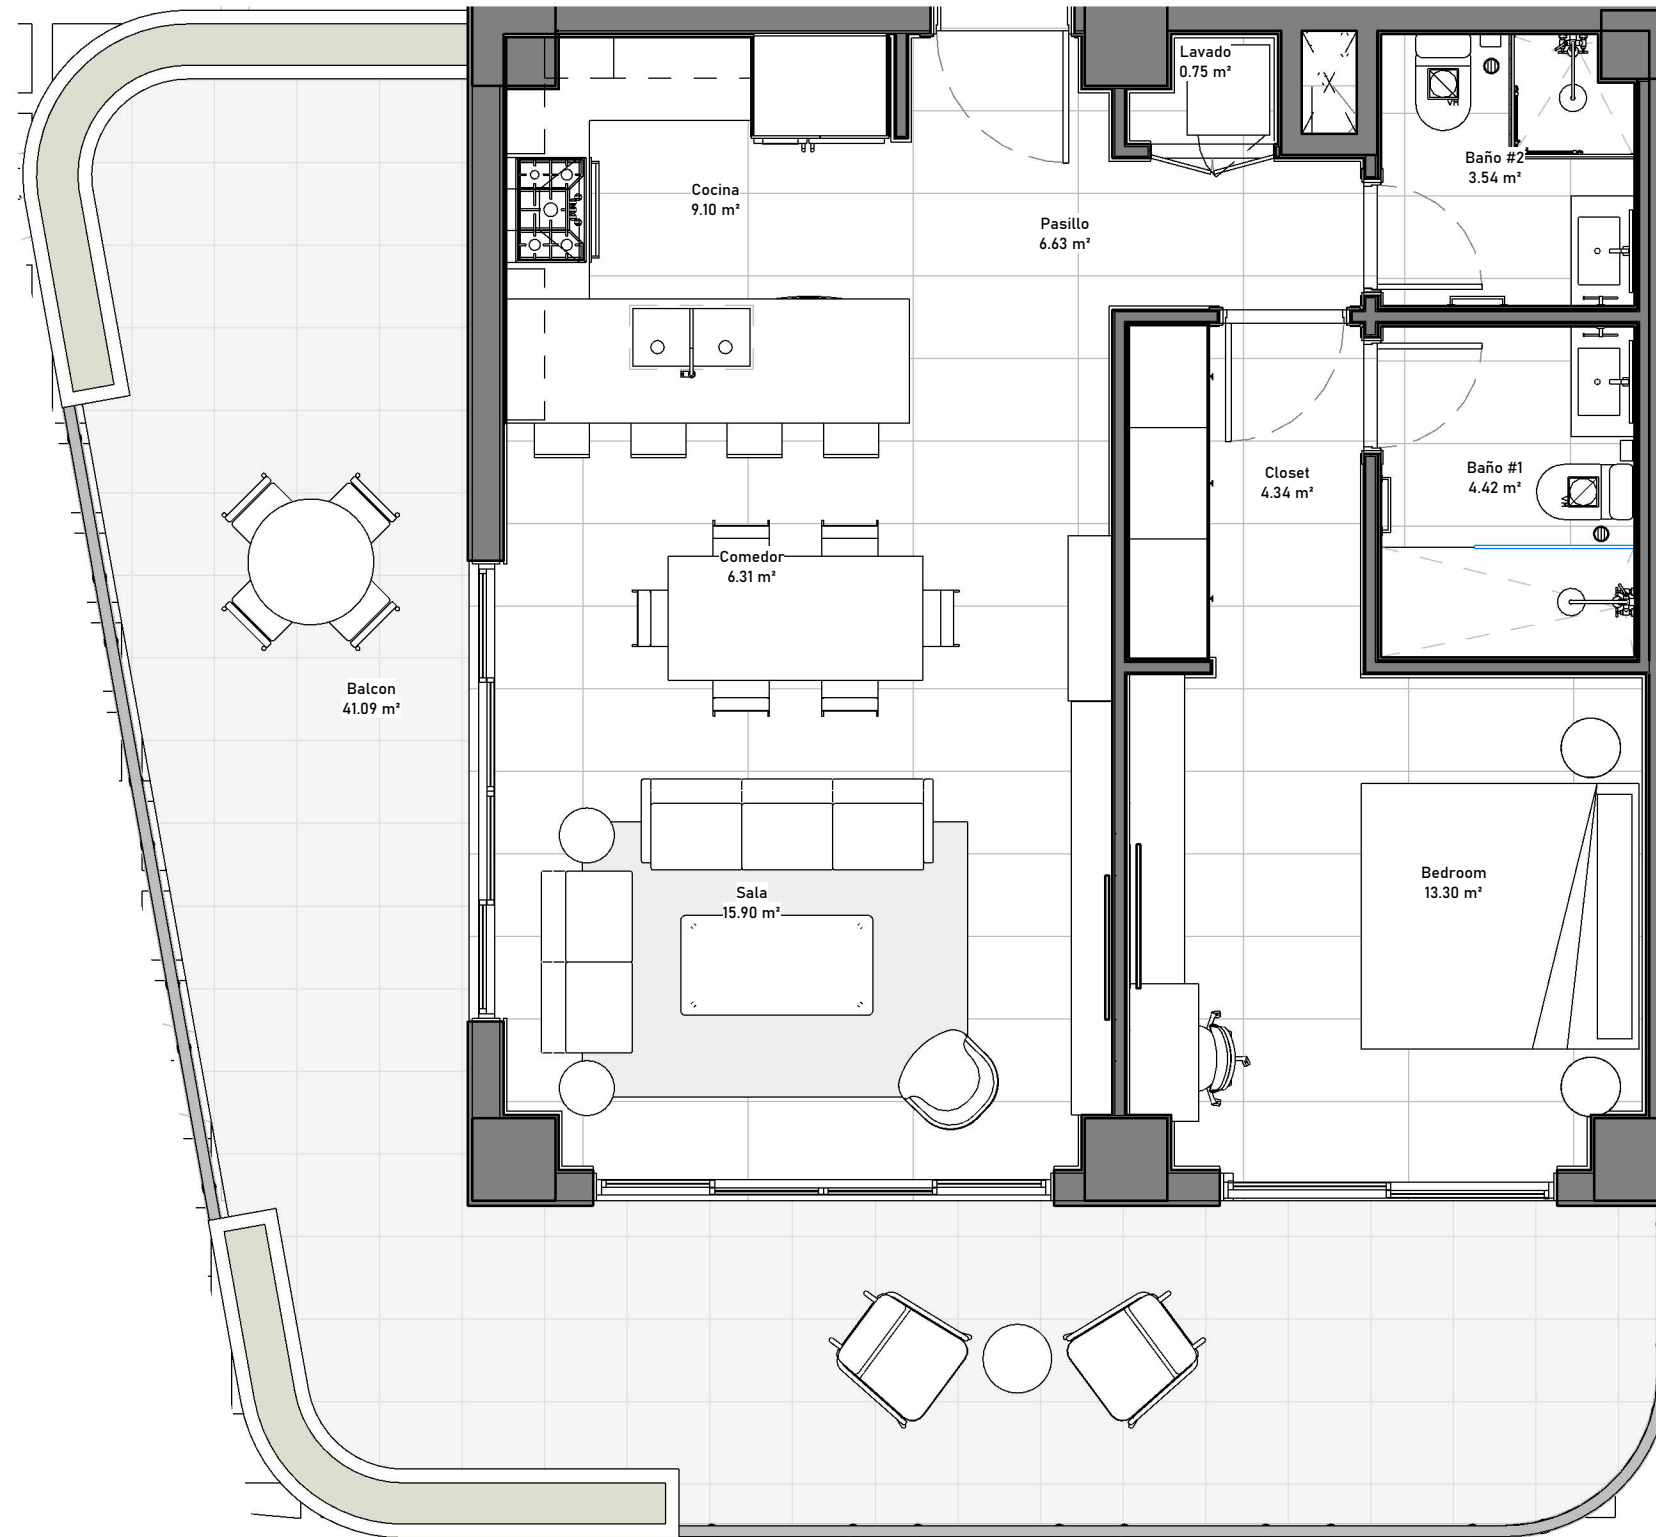


GROUND LEVEL




SECOND LEVEL

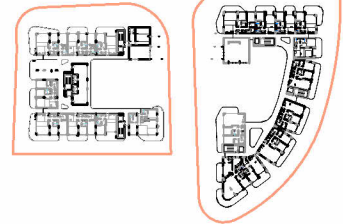


THIRD LEVEL

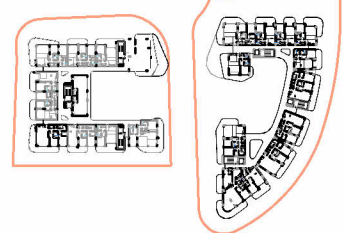


FOURTH LEVEL

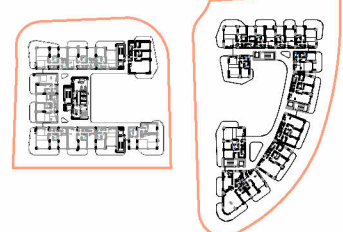

FIFTH LEVEL

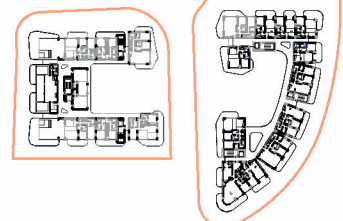

SIXTH LEVEL

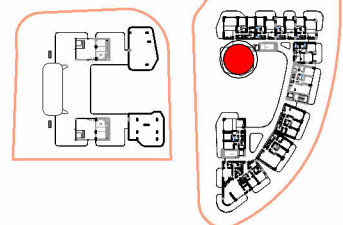

SEVENTH LEVEL

